

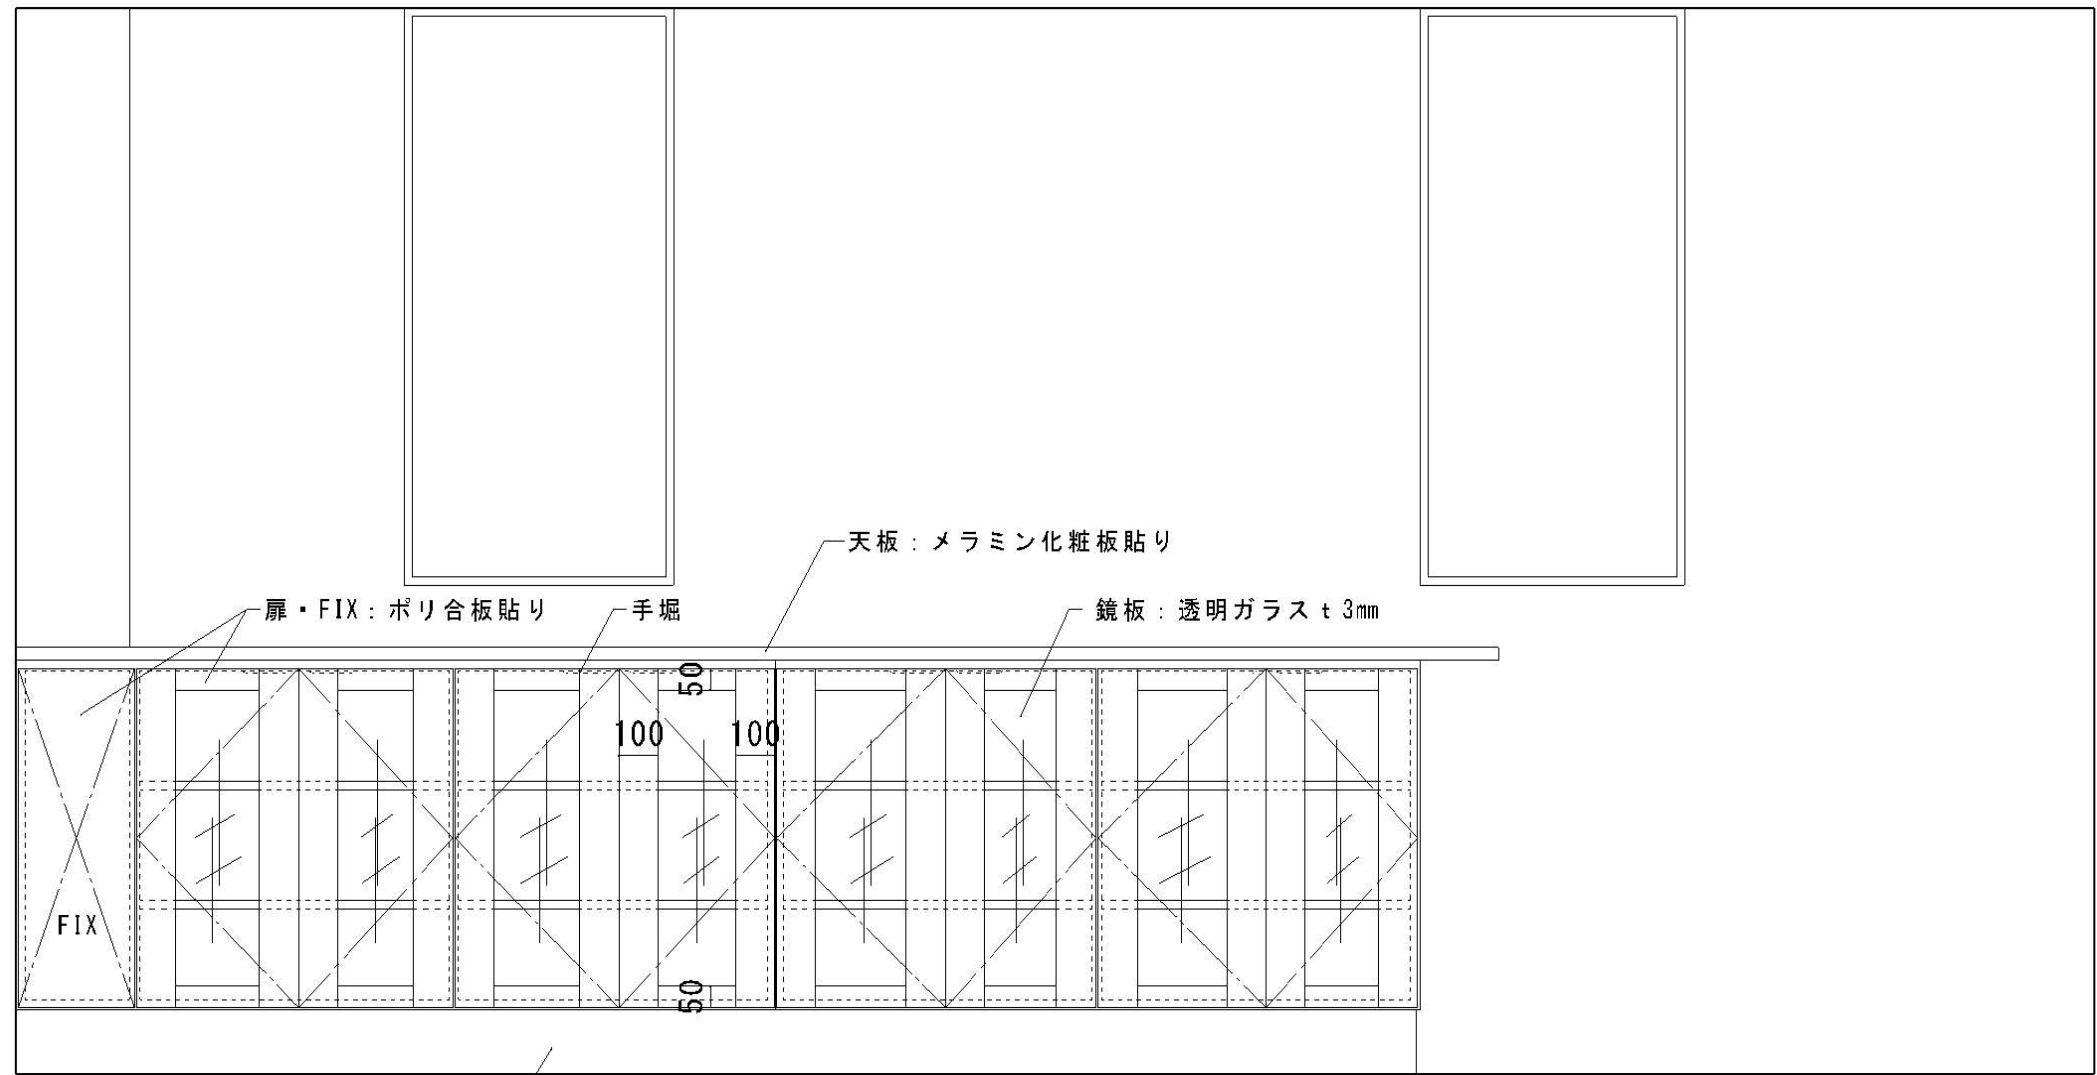
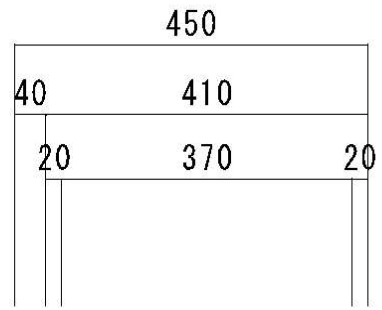


平面図 S=1/20

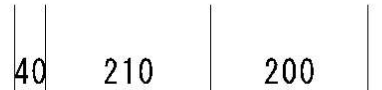

正面図 S=1/20

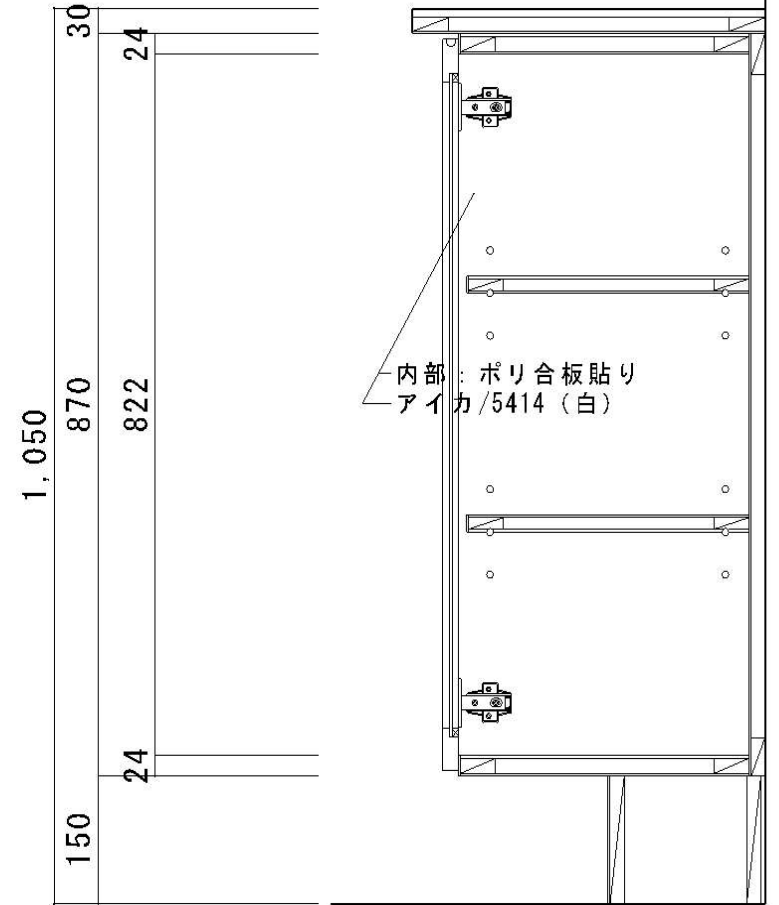

断面図 S=1/10